


A B C D E F G H I

1
2
3
3A
4
4A
5
5A
6
7
8

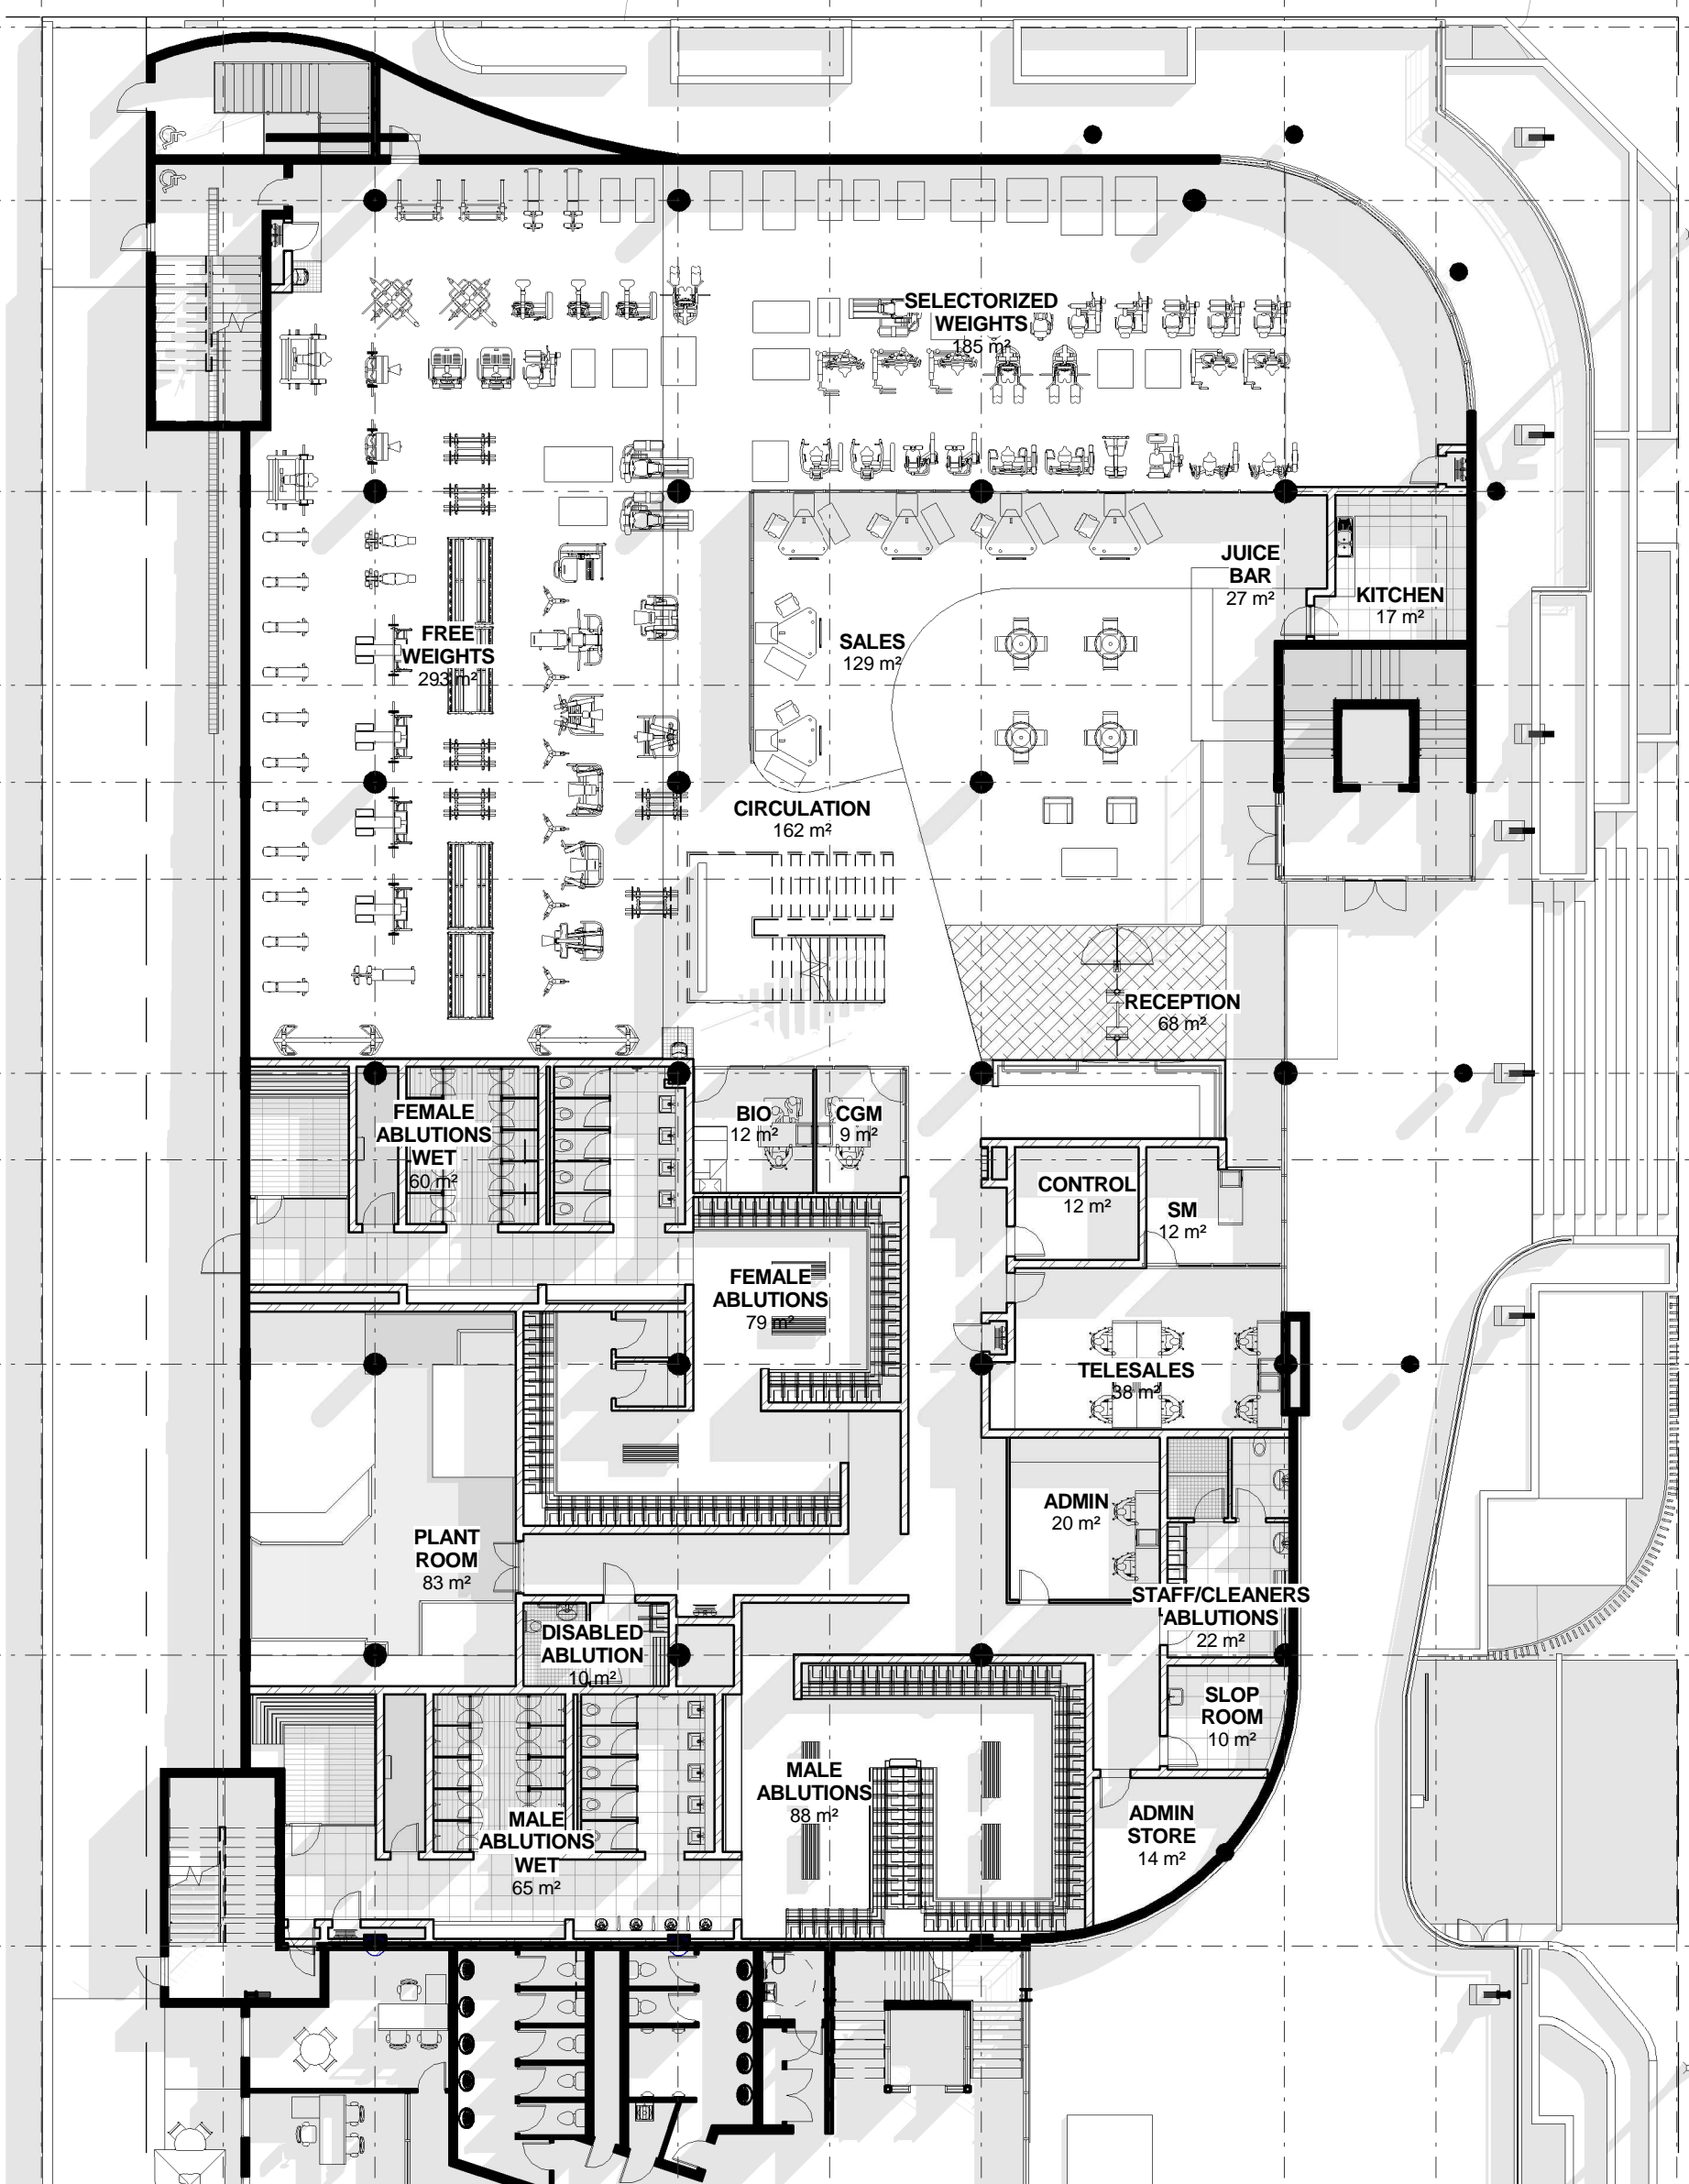

SELECTORIZED WEIGHTS
185 m²

FREE WEIGHTS
293 m²

SALES
129 m²

JUICE BAR
27 m²

KITCHEN
17 m²

CIRCULATION
162 m²

RECEPTION
68 m²

FEMALE ABLUTIONS WET
60 m²

BIO
12 m²

CGM
9 m²

FEMALE ABLUTIONS
79 m²

CONTROL
12 m²

SM
12 m²

TELESALES
38 m²

ADMIN
20 m²

STAFF/CLEANERS ABLUTIONS
22 m²

SLOP ROOM
10 m²

ADMIN STORE
14 m²

MALE ABLUTIONS
88 m²

PLANT ROOM
83 m²

DISABLED ABLUTION
10 m²

MALE ABLUTIONS WET
65 m²